

BM80

Stotfold

BEDFORDSHIRE COUNTY COUNCIL

THE COUNTY OF BEDFORDSHIRE (BROOK STREET AND HIGH STREET, STOTFOLD)


(PROHIBITION OF WAITING) ORDER 2008

The Council of the County of Bedfordshire ('the Council') in exercise of their powers under Sections 1(1), 2(1) to (3) and 4(2) of the Road Traffic Regulation Act 1984 ('The Act') and of all other enabling powers and after consultation with the Chief Officer of Police in accordance with Part III of Schedule 9 to the Act hereby makes the following Order: -

1. This Order shall come into operation on the 11th day of August 2008 and may be cited as "The County of Bedfordshire (Brook Street and High Street, Stotfold) (Prohibition of Waiting) Order 2008"
2. Save as provided in Articles 3, 4 and 5 of this Order no person shall except upon the direction or with the permission of a police constable in uniform or of a Civil Enforcement Officer cause or permit any vehicle to wait in the lengths of roads specified in the Schedule to this Order at any time.
3. (i) Nothing in Article 2 of this Order shall render it unlawful to cause or permit any vehicle to wait in the lengths of road referred to in that Article so long as may be necessary to enable: -
 - (a) a person to board or alight from the vehicle;
 - (b) the vehicle if it cannot conveniently be used for such purpose in any other road to be used in connection with any building operation or demolition, the removal of any obstruction to traffic, the maintenance improvement or reconstruction of any of the lengths of road so referred to or in the laying, erection, alteration or repair in or near the said lengths of road of any sewer or main pipe or apparatus for the supply of gas, water or electricity or of any telegraphic line as described in the Telegraph Act 1878;
 - (c) the vehicle to be loaded or unloaded while it is in actual use in connection with removal of furniture from one office or dwelling house to another or the removal of furniture from such premises to a depository or to such premises from a depository;
 - (d) the vehicle, if it is in the service of or employed by a universal service provider (as defined in Section 4(3) and (4) of the Postal Services Act 2000), to be used for the purpose of delivering and/or collecting postal packets (as defined in Section 125(1) of the Post Services Act 2000);
 - (e) the vehicle to be used for fire brigade, ambulance or police purposes;
 - (f) the vehicle if it cannot conveniently be used for such purposes in any other road to be used in the service of a Local Authority in pursuance of Statutory Powers or duties;
 - (g) the vehicle to wait at or near to any premises situated on or adjacent to the said lengths of road for so long as such waiting by that vehicle is reasonably necessary in connection with any wedding or funeral;
 - (h) the vehicle to wait for so long as it may be necessary for enabling goods to be loaded or unloaded from the vehicle.

- (ii) Nothing in Article 2 of this Order shall render it unlawful to cause or permit any vehicle to wait in the lengths of road referred to in that Article for so long as it may be necessary for enabling goods to be loaded or unloaded from the vehicle
4. Nothing in Article 2 shall render it unlawful to cause or permit a vehicle which lawfully displays in the relevant position a disabled person's badge and a parking disc (on which the driver or other person in charge of the vehicle has marked the time at which the period of waiting began) to wait in the lengths of road referred to in the Article for a period not exceeding 3 hours (not being a period separated by an interval of less than one hour from a previous period of waiting by the same vehicle in the same length of road specified in the Schedule).
5. (i) For the purposes of Article 4 "disabled persons badge" and "parking disc" have the same meanings as in "The Local Authorities' Traffic Orders (Exemptions for Disabled Persons) (England) Regulations 2000"
- (ii) For the purpose of this Order a vehicle shall be regarded as displaying:
- (a) a disabled person's badge in the relevant position when:
- (i) in the case of a vehicle fitted with a front windscreen the badge is exhibited thereon with the obverse side facing forwards on the nearside of and immediately behind the windscreen and with its front facing forward so as to be legible from outside the vehicle; or
- (ii) in the case of a vehicle not fitted with a front windscreen the badge is exhibited in a conspicuous position on the front or nearside of the vehicle and
- (b) a parking disc in the relevant position when the disc is exhibited thereon with the side which shows the time facing forward or outwards and immediately behind the windscreen or side window nearest to the kerb.
- (iii) Except where otherwise stated any reference in this Order to a number or Schedule is a reference to the Article or Schedule bearing that number in this Order

THE COMMON SEAL of the
County Council of Bedfordshire
was hereunto affixed this
1st day of August 2008
In the presence of:

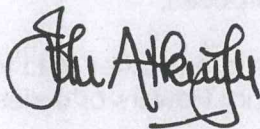

Head of Legal Services

14110



THE COUNTY OF BEDFORDSHIRE (BROOK STREET AND HIGH STREET, STOTFOLD)

(PROHIBITION OF WAITING) ORDER 2008

SCHEDULE

(No Waiting at any Time)

Street	Side	Description
Brook Street (Service Road)	North	From its junction with Brook Street eastwards for a distance of approximately 18 metres
Brook Street (Service Road)	South	From a point approximately 17 metres east of its junction with Brook Street eastwards for a distance of approximately 1 metre
Brook Street	South	From its junction with Brook Street (Service Road) to its junction with High Street
High Street	South	From its junction with Brook Street eastwards for a distance of approximately 14 metres.

Explanatory Note

For the avoidance of doubt, all measurements in the Schedule are taken from the intersection of carriageway centre-lines at the nearest road junction.

THE COUNTY OF BEDFORDSHIRE (BROOK STREET AND HIGH STREET, STOTFOLD)

(PROHIBITION OF WAITING) ORDER 2008


SCHEDULE

(No Waiting at any Time)

Street	Side	Description
Brook Street (Service Road)	North	From its junction with Brook Street eastwards for a distance of approximately 18 metres
Brook Street (Service Road)	South	From a point approximately 17 metres east of its junction with Brook Street eastwards for a distance of approximately 1 metre
Brook Street	South	From its junction with Brook Street (Service Road) to its junction with High Street
High Street	South	From its junction with Brook Street eastwards for a distance of approximately 14 metres.



Explanatory Note

For the avoidance of doubt, all measurements in the Schedule are taken from the intersection of carriageway centre-lines at the nearest road junction.

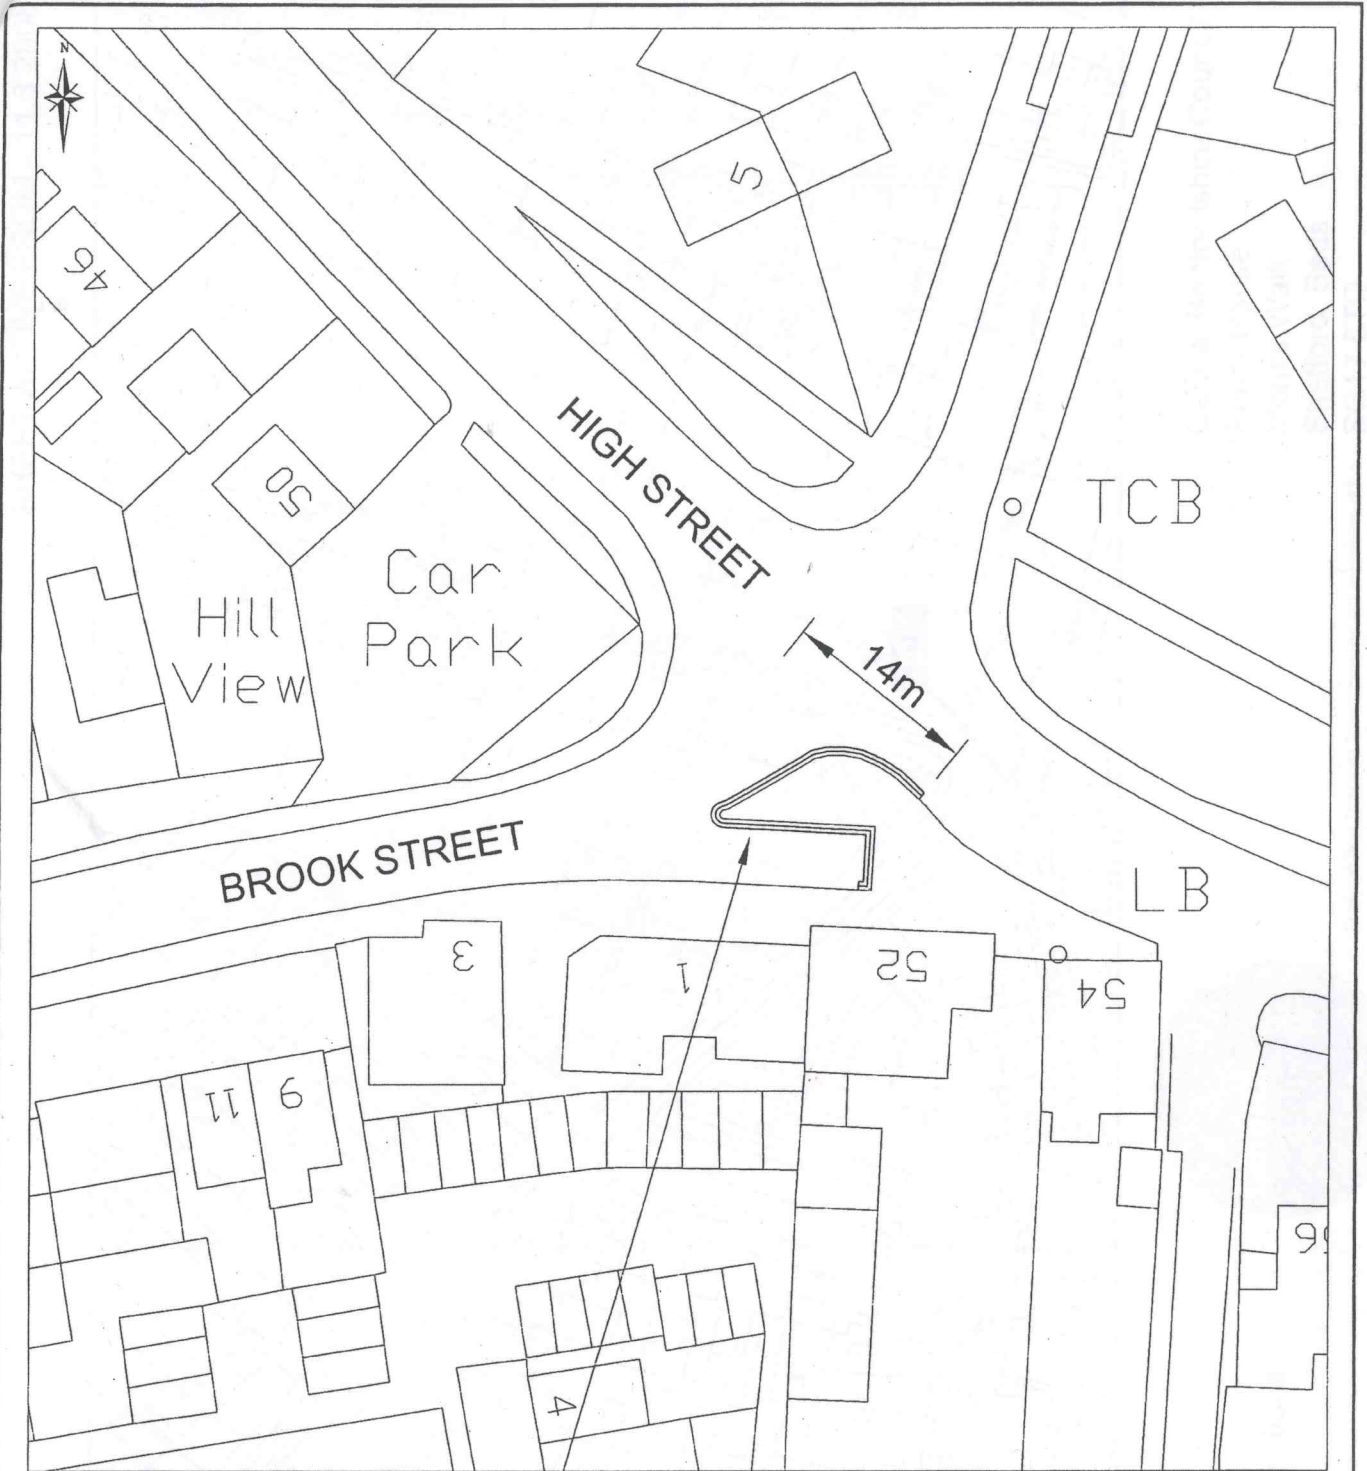

Proposed No Waiting At Any Time

Reproduced from the
ORDNANCE SURVEY MAP
with the permission of the Controller of
Her Majesty's Stationery Office
© Crown Copyright
Unauthorised reproduction infringes Crown
Copyright and may lead to prosecution
or civil proceedings.
Reproduced by Bedfordshire County Council,
County Hall, Bedford
O.S.L.ence No 078465 (LA)

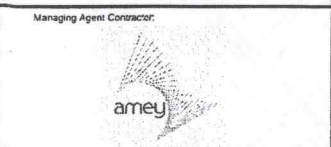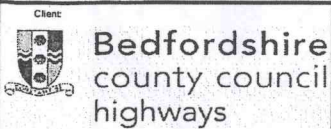

Revision	By	Date	Description	Checked	Approved

Project Title: BROOK STREET, STOTFOLD		Drawing Number: BH/200216/DR/001/001			Revision: -
Drawing Title: WAITING RESTRICTIONS	Drawn By: ML	Date: 28/04/08	Checked: KR	Approved: K	Drawing Scale: 1:500@A4
					Drawing Status: NOTICE